



KEY

- W001 WINDOW NUMBER
- B10 BAY NUMBER AS REFERRED TO IN ELEVATION SCHEDULE
- GF007 ROOM NUMBER

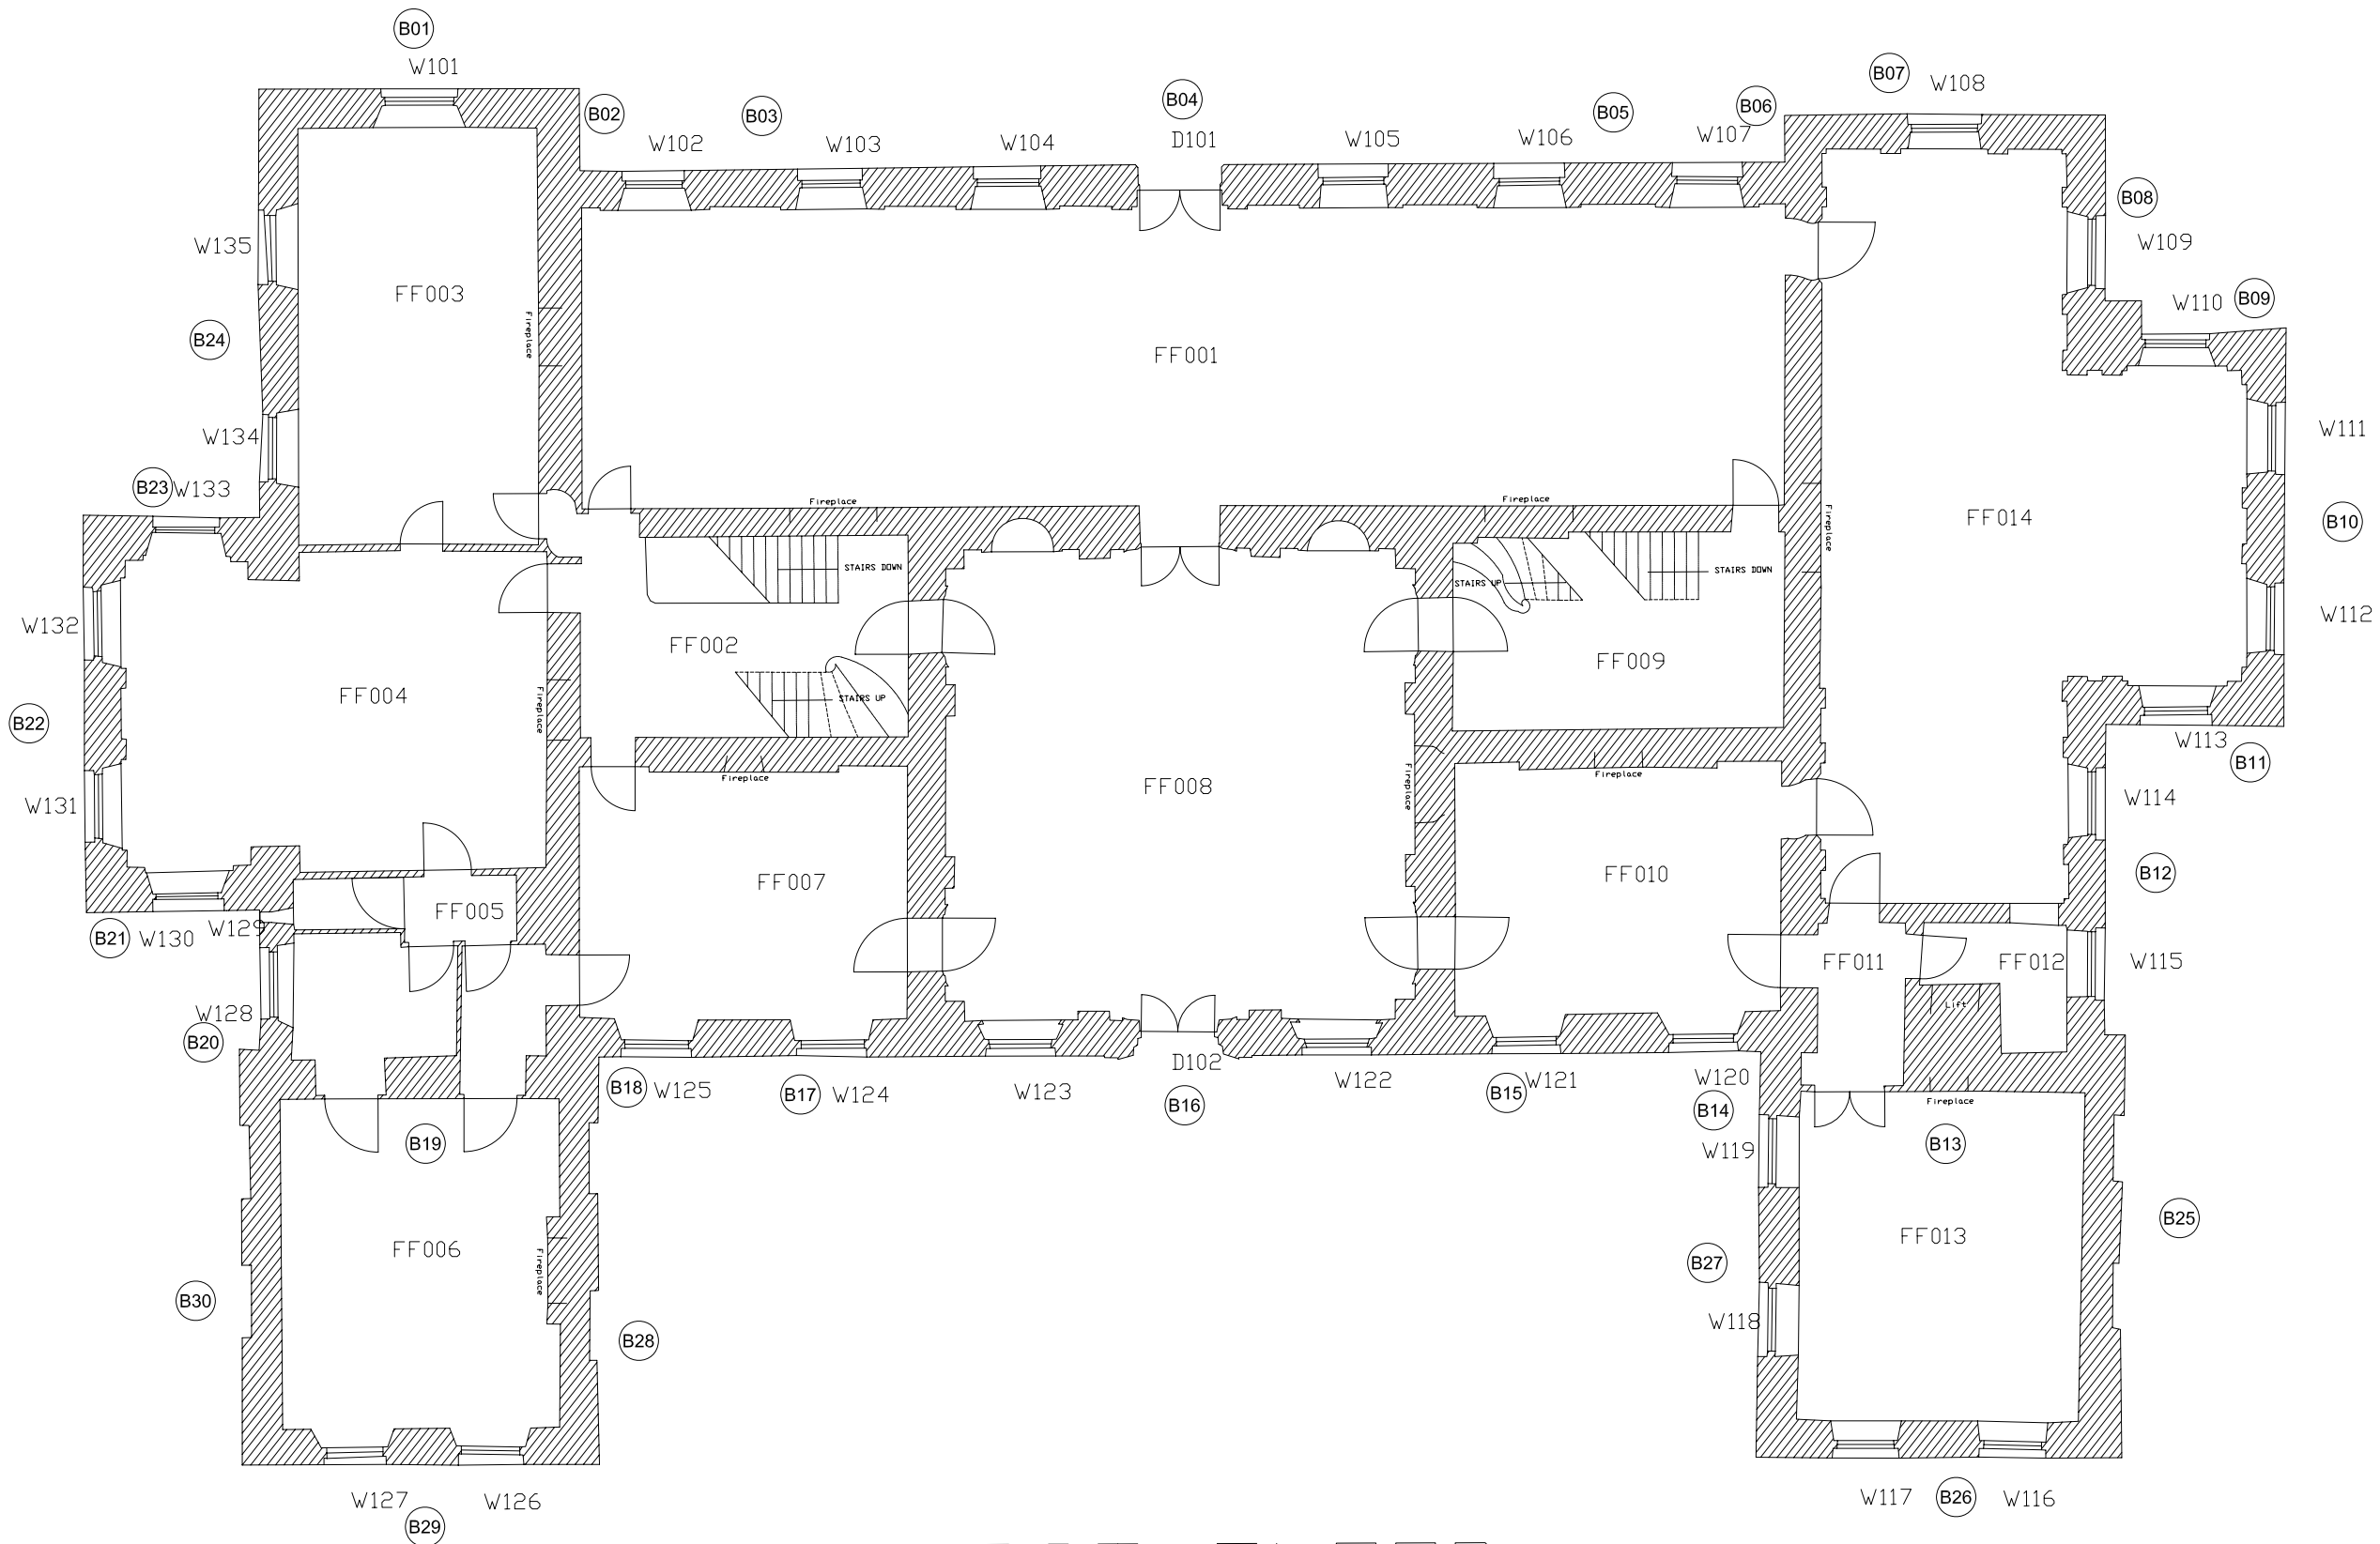

FIRST FLOOR

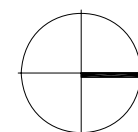

INFORMATION ONLY

REV	AMENDMENT	DRAWN	CHECKED	DATE
CONTRACTOR MUST VERIFY ALL DIMENSIONS ON SITE BEFORE COMMENCING ANY WORK OR MAKING ANY SHOP DRAWINGS				

W.R.DUNN & CO LTD.
 CHARTERED BUILDING SURVEYORS
 & ARCHITECTS.
 27 FRONT STREET, ACOMB, YORK, YO24 3BW
 TELEPHONE: YORK (01904) 754421 FAX: YORK (01904) 754609

Client
BRAMHAM ESTATE

Job Title
Q.I. REPORT

Drawing Title
**FIRST FLOOR
 AS EXISTING**

Scale NTS	Drawn RS
Date MAY 2006	Checked RM

Drawing Number
G2576-002